




**Section A-A**

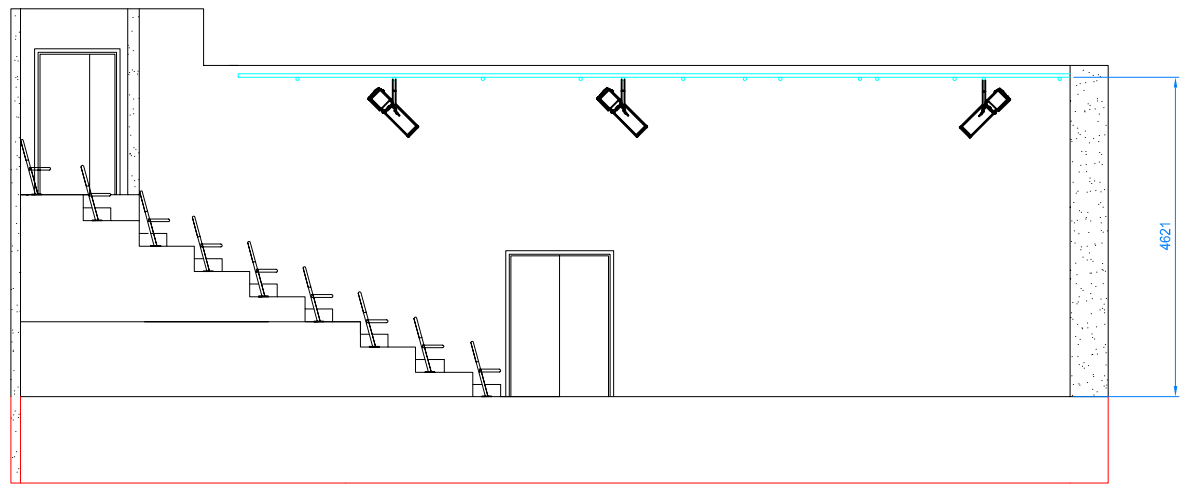

**Plan**

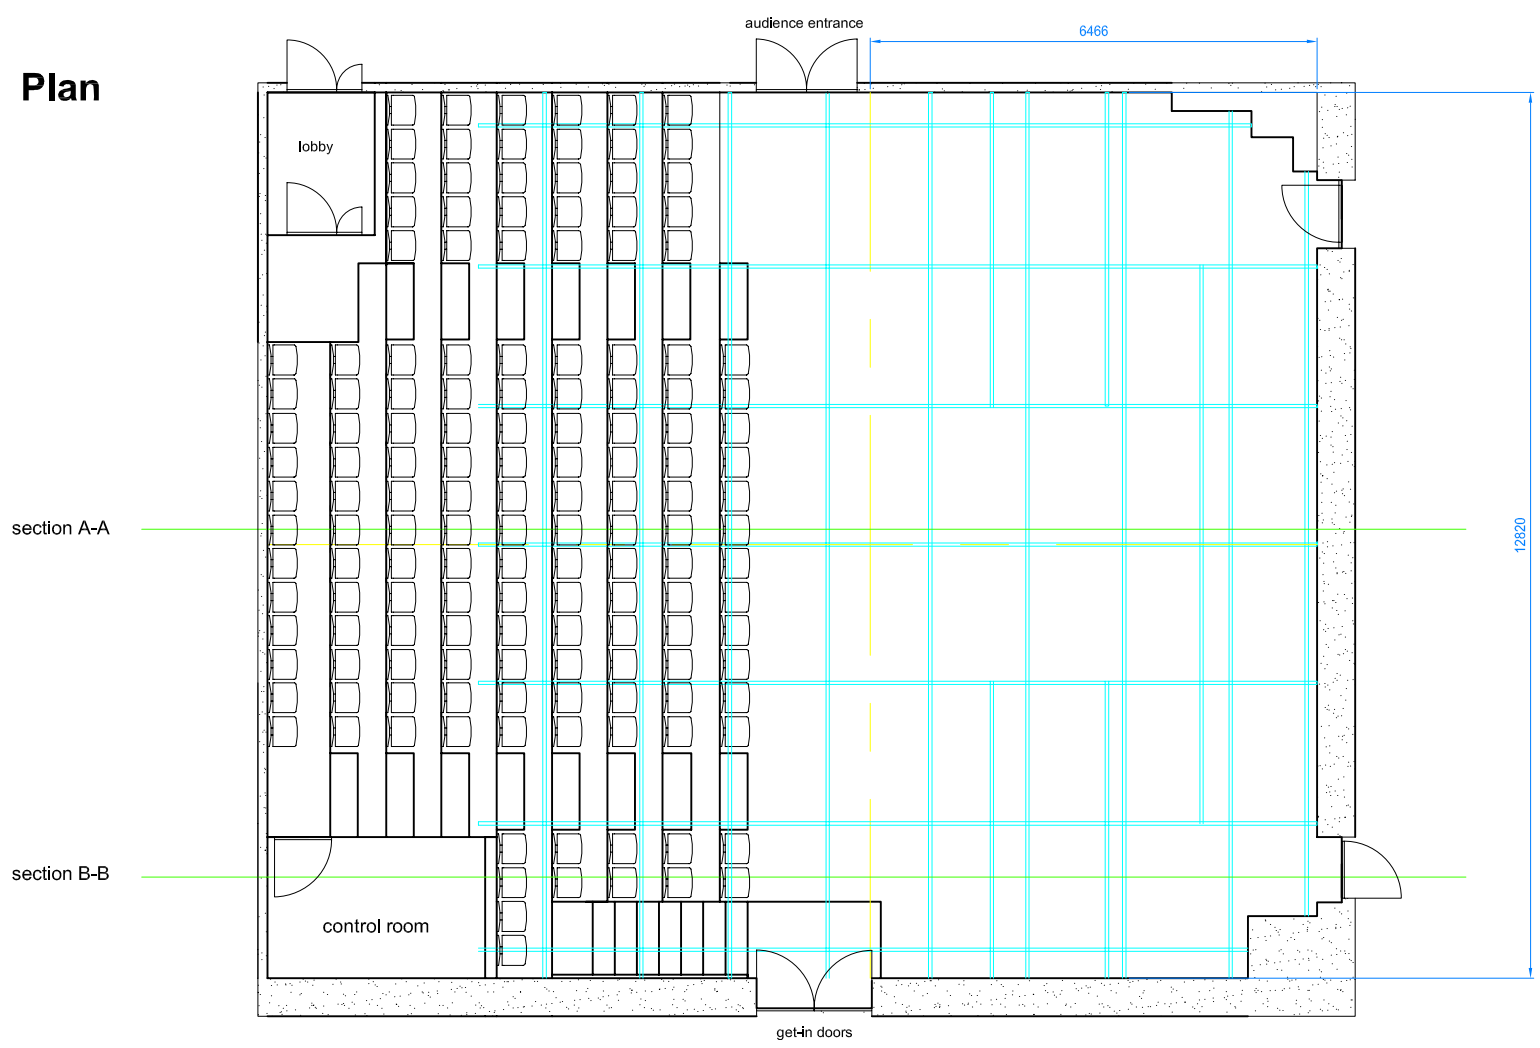

**Section B-B**

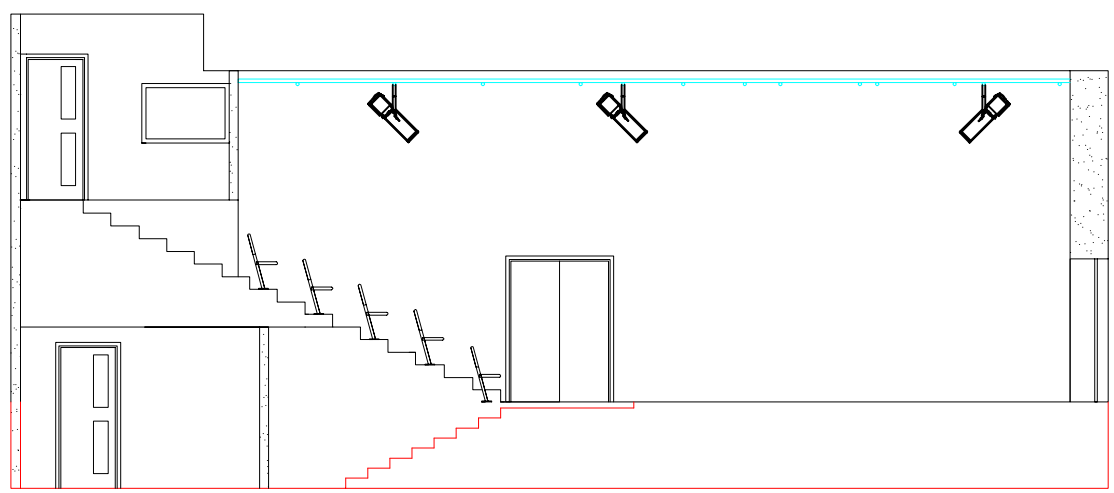

Unity Theatre, 1 Hope Place, Liverpool, L1 9BG
Unity One, Ground Floor Auditorium
scale 1:100 at A3
Contact Phil Saunders, Technical Manager, 0151 709 6502 philsaunders@unitytheatre.co.uk